


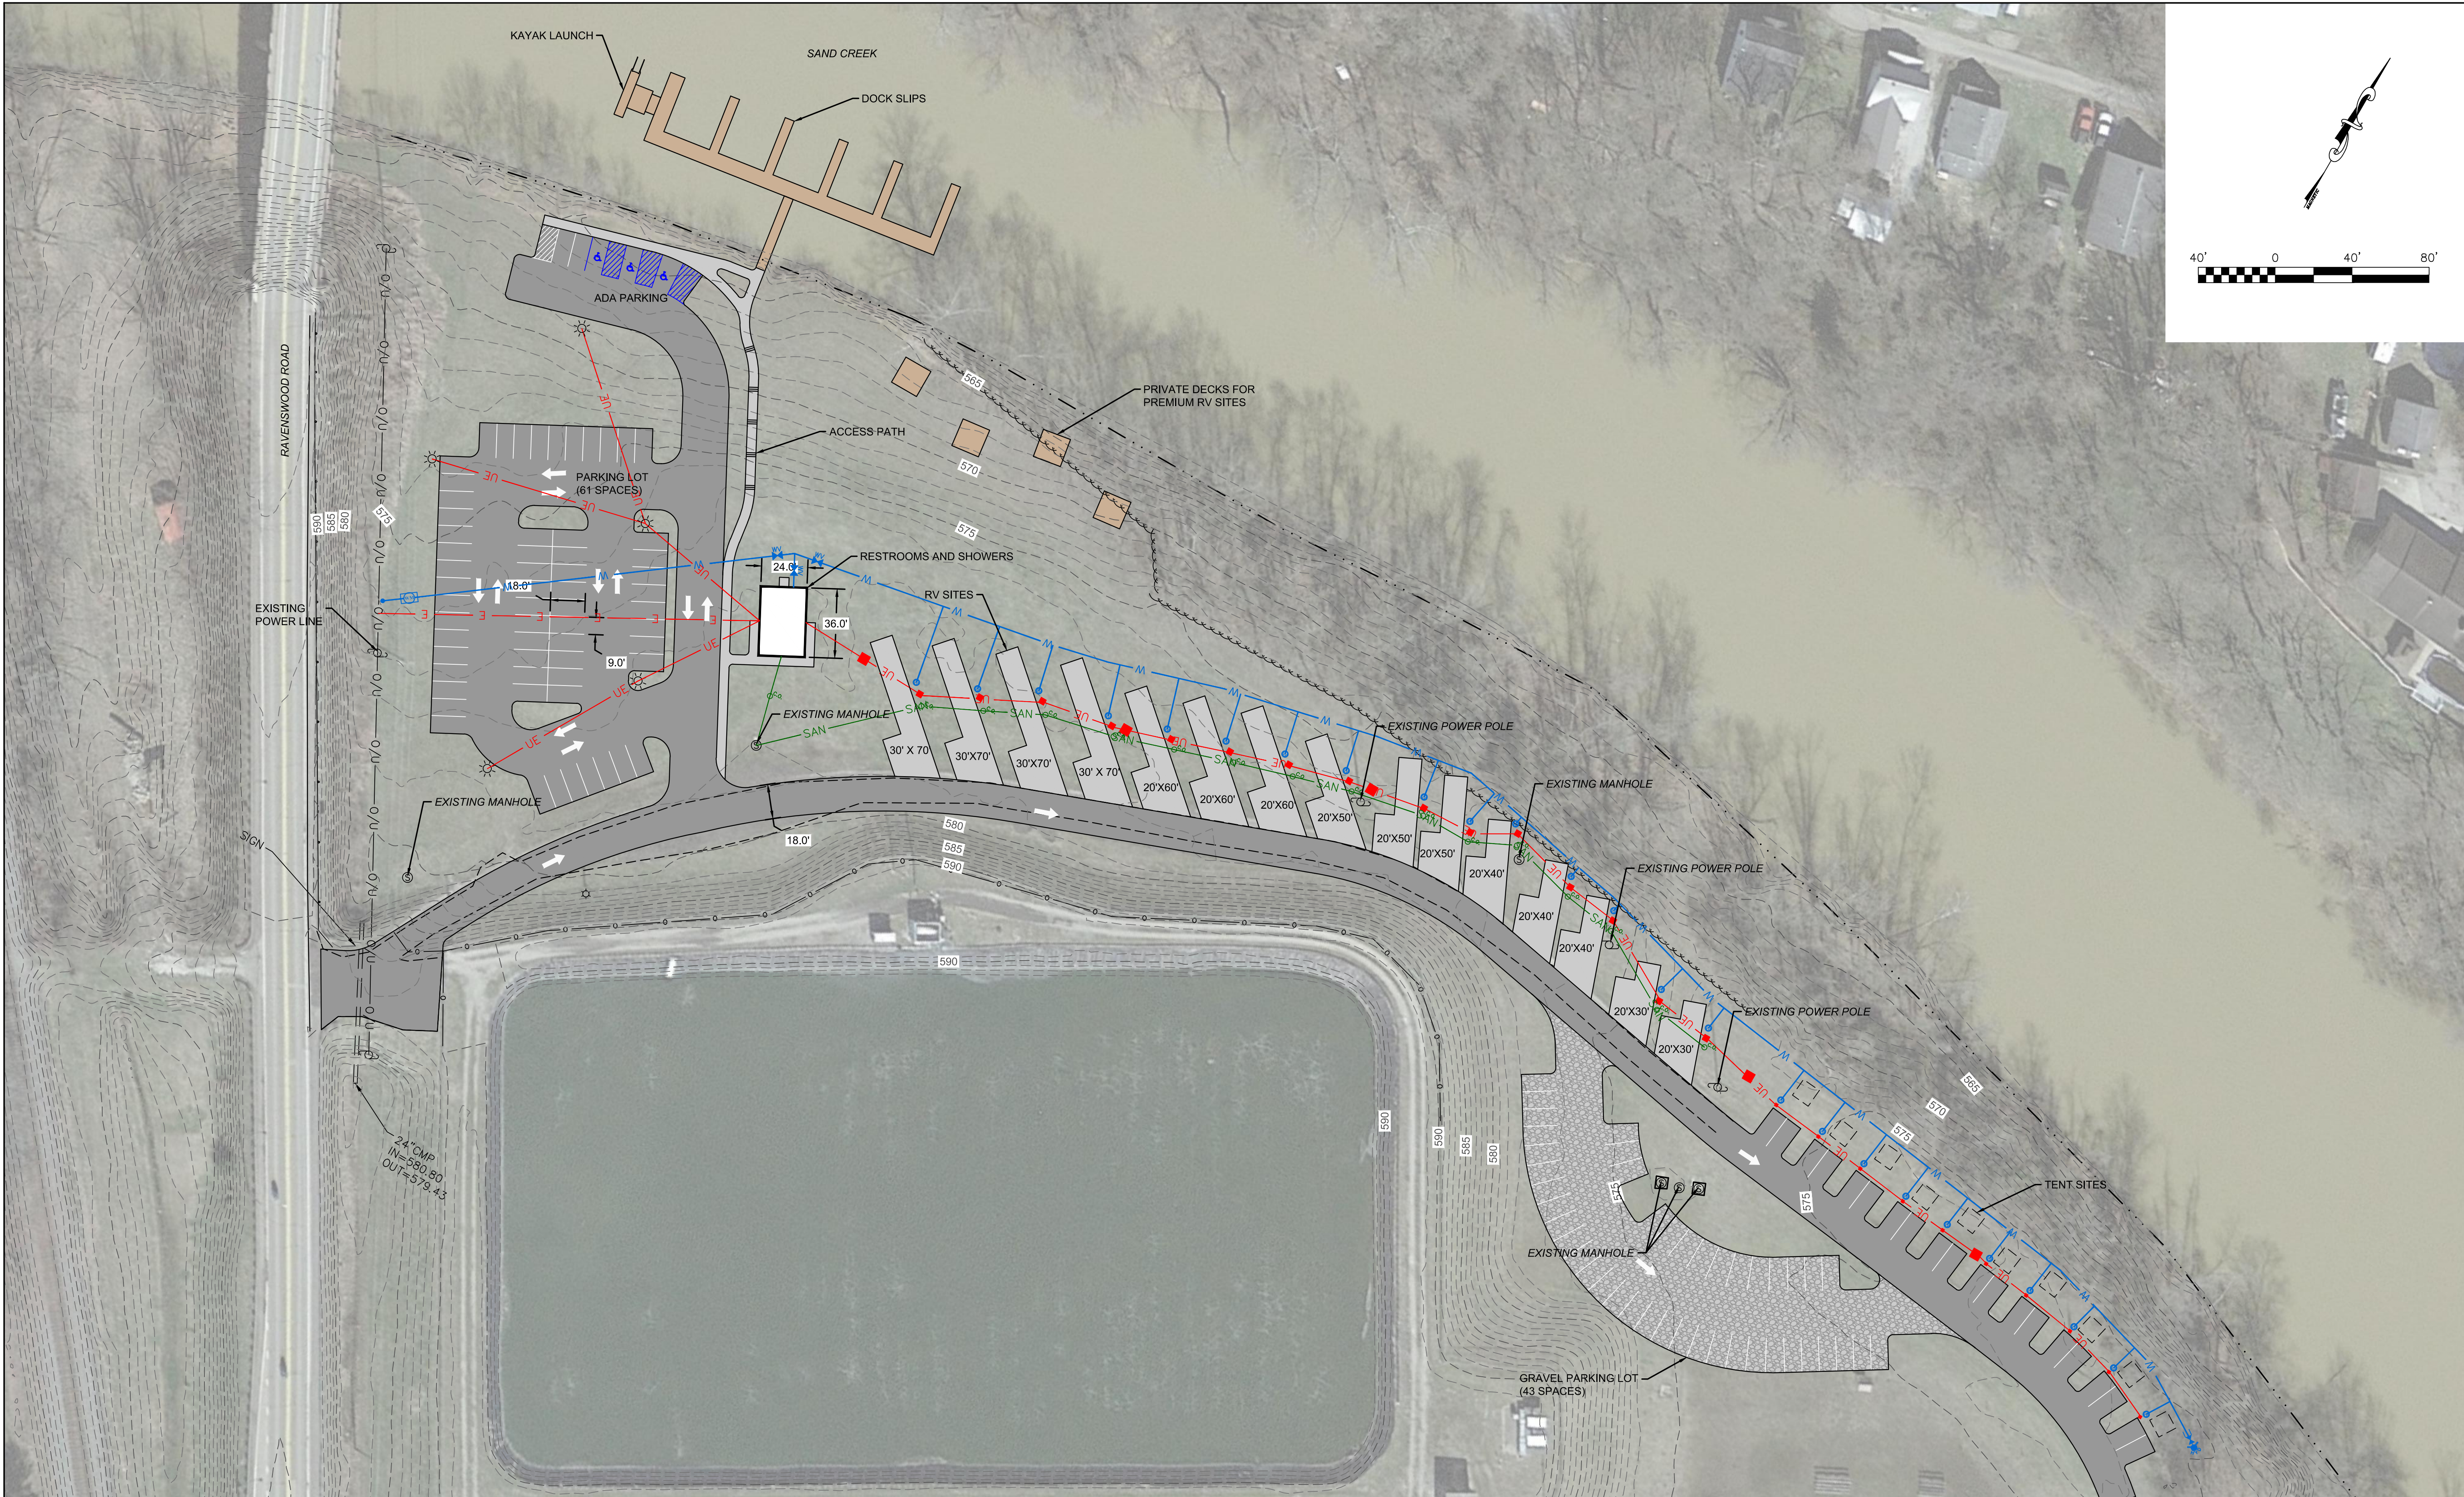

LAYOUT Tab: Layout1
CAD FILE: R:\030\030-10434-00-SAND CREEK MARINA-RAVENSWOOD-Drawing\CONCEPT PLAN-3.dwg
PLOT DATE/TIME: 2/9/2022 8:47 AM

THE INFORMATION CONTAINED HEREIN IS THE
SOLE PROPERTY OF THE THRASHER GROUP INC.
REPRODUCTION OF THESE DOCUMENTS IN WHOLE
OR IN PART, FOR ANY REASON WITHOUT PRIOR
WRITTEN PERMISSION, IS STRICTLY PROHIBITED.
COPYRIGHT © 2022 THE THRASHER GROUP INC.

PRELIMINARY NOT FOR CONSTRUCTION 2022-2-7	
NO.	E.

SCALE: AS SHOWN	
DRAWN:	DATE:
CHECKED:	DATE:
APPROVED:	DATE:
SURVEY DATE:	
SURVEY BY:	
FIELD BOOK No.:	

THRASHER
THE THRASHER GROUP INC.
CIVIL • ENVIRONMENTAL • CONSULTING • FIELD SERVICES
600 WHITE OAKS BLVD, BRIDGEPORT, WV
PHONE (304) 624-4108 • FAX (304) 624-7831

PHASE No.
CONTRACT No.
PROJECT No.
030-10434

**SAND CREEK MARINA
AND CAMPGROUND
PRELIMINARY PLANS
JACKSON COUNTY, WEST VIRGINIA
SITE PLAN CONCEPT 2**

SHEET No.
01